



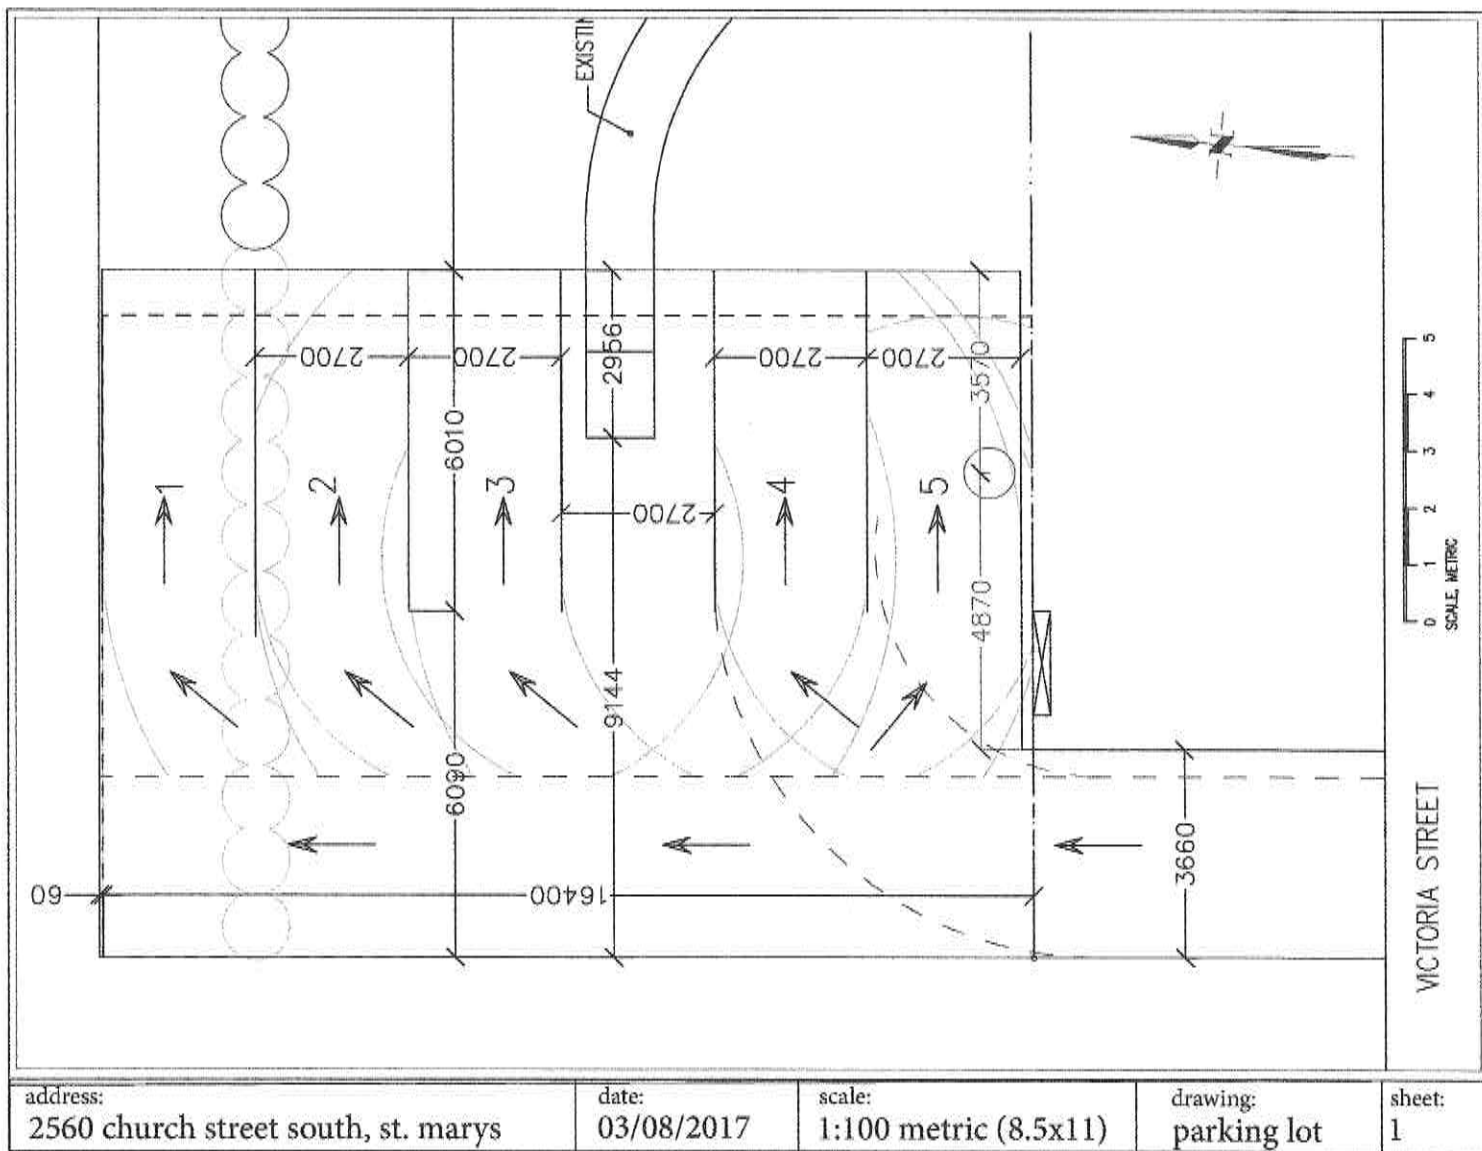

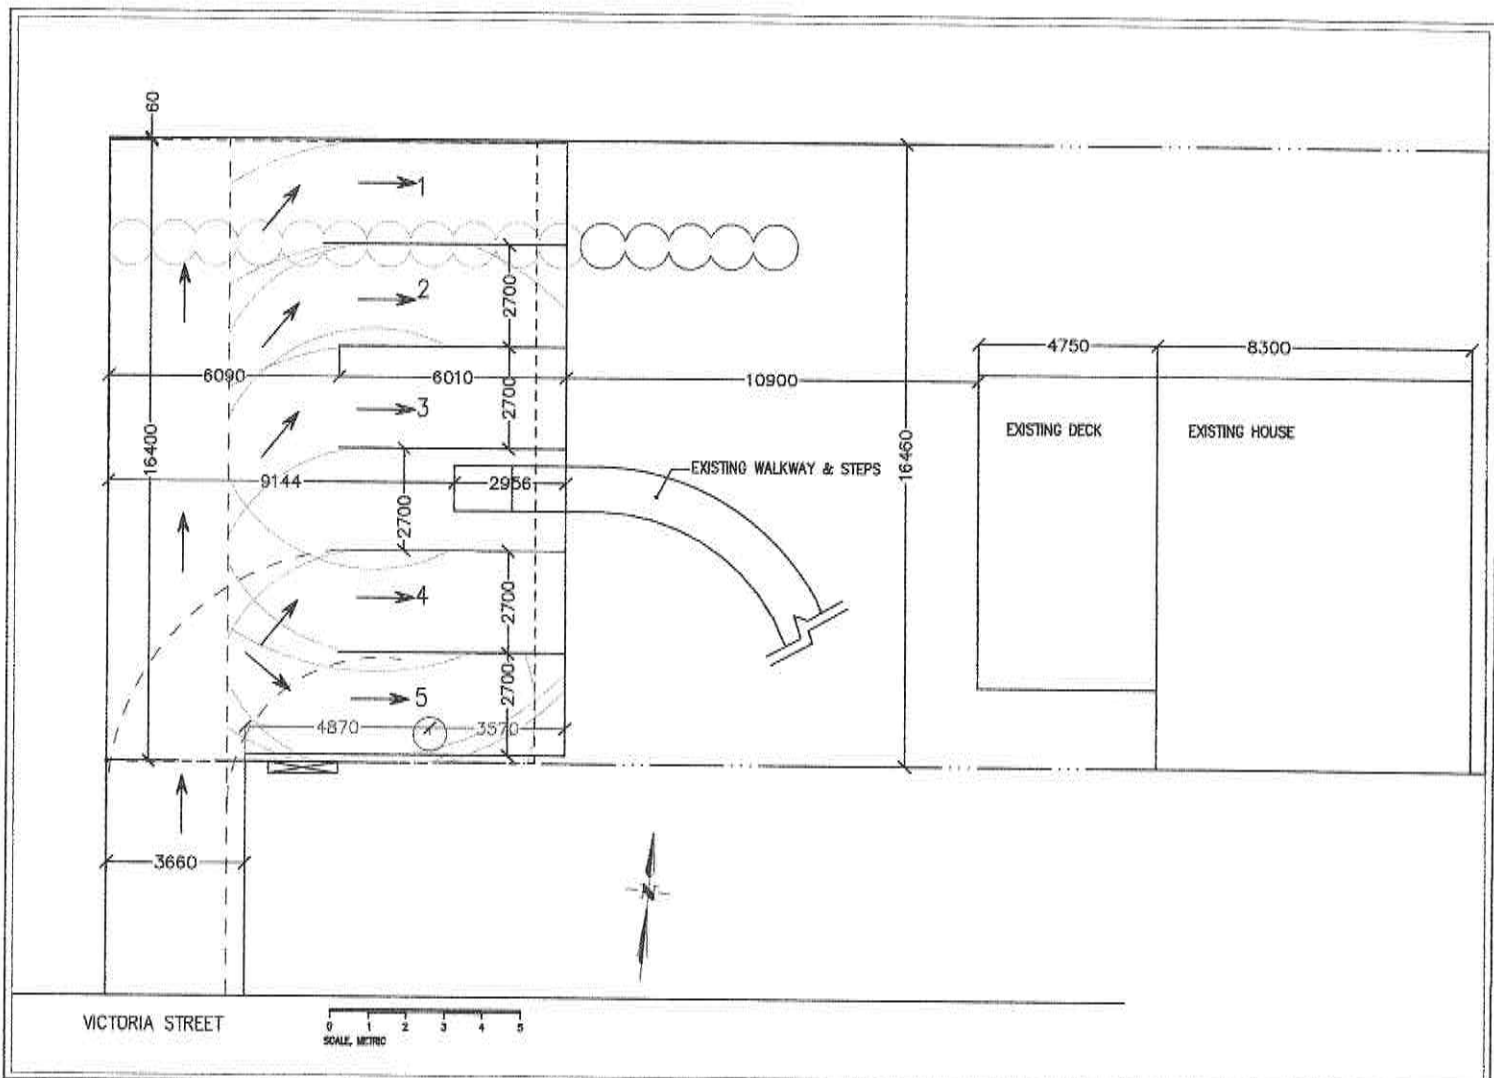

address: 2560 church street south, st. marys	date: 03/08/2017	scale: 1:150 metric (8.5x11)	drawing: site plan	sheet: 2
---	---------------------	---------------------------------	-----------------------	-------------

RECEIVED
MAR 09 2017
[Signature]