



## Cadzow Park

St. Mary's, ON

17-0753A

Sales Representative



Equipment Manufacturer



POST & COMPONENT	ROTOMOLD PLASTIC	SHEET PLASTIC	ECO-ARMOR
Dark Brown	Chartreuse	Beige	Gray
Chartreuse	Graystone	Green	
Sand		Beige-Gray	
		ROPE , BOULDERS & SHADE	





## Cadzow Park

St. Mary's, ON

17-0753A

Sales Representative



Equipment Manufacturer







**Cadzow Park**

St. Mary's, ON

Sales Representative



Equipment Manufacturer



17-0753A





**Cadzow Park**

St. Mary's, ON

17-0753A

Sales Representative



Equipment Manufacturer







**Cadzow Park**

St. Mary's, ON

Sales Representative



Equipment Manufacturer



17-0753A





**Cadzow Park**

St. Mary's, ON

17-0753A


Sales Representative



Equipment Manufacturer





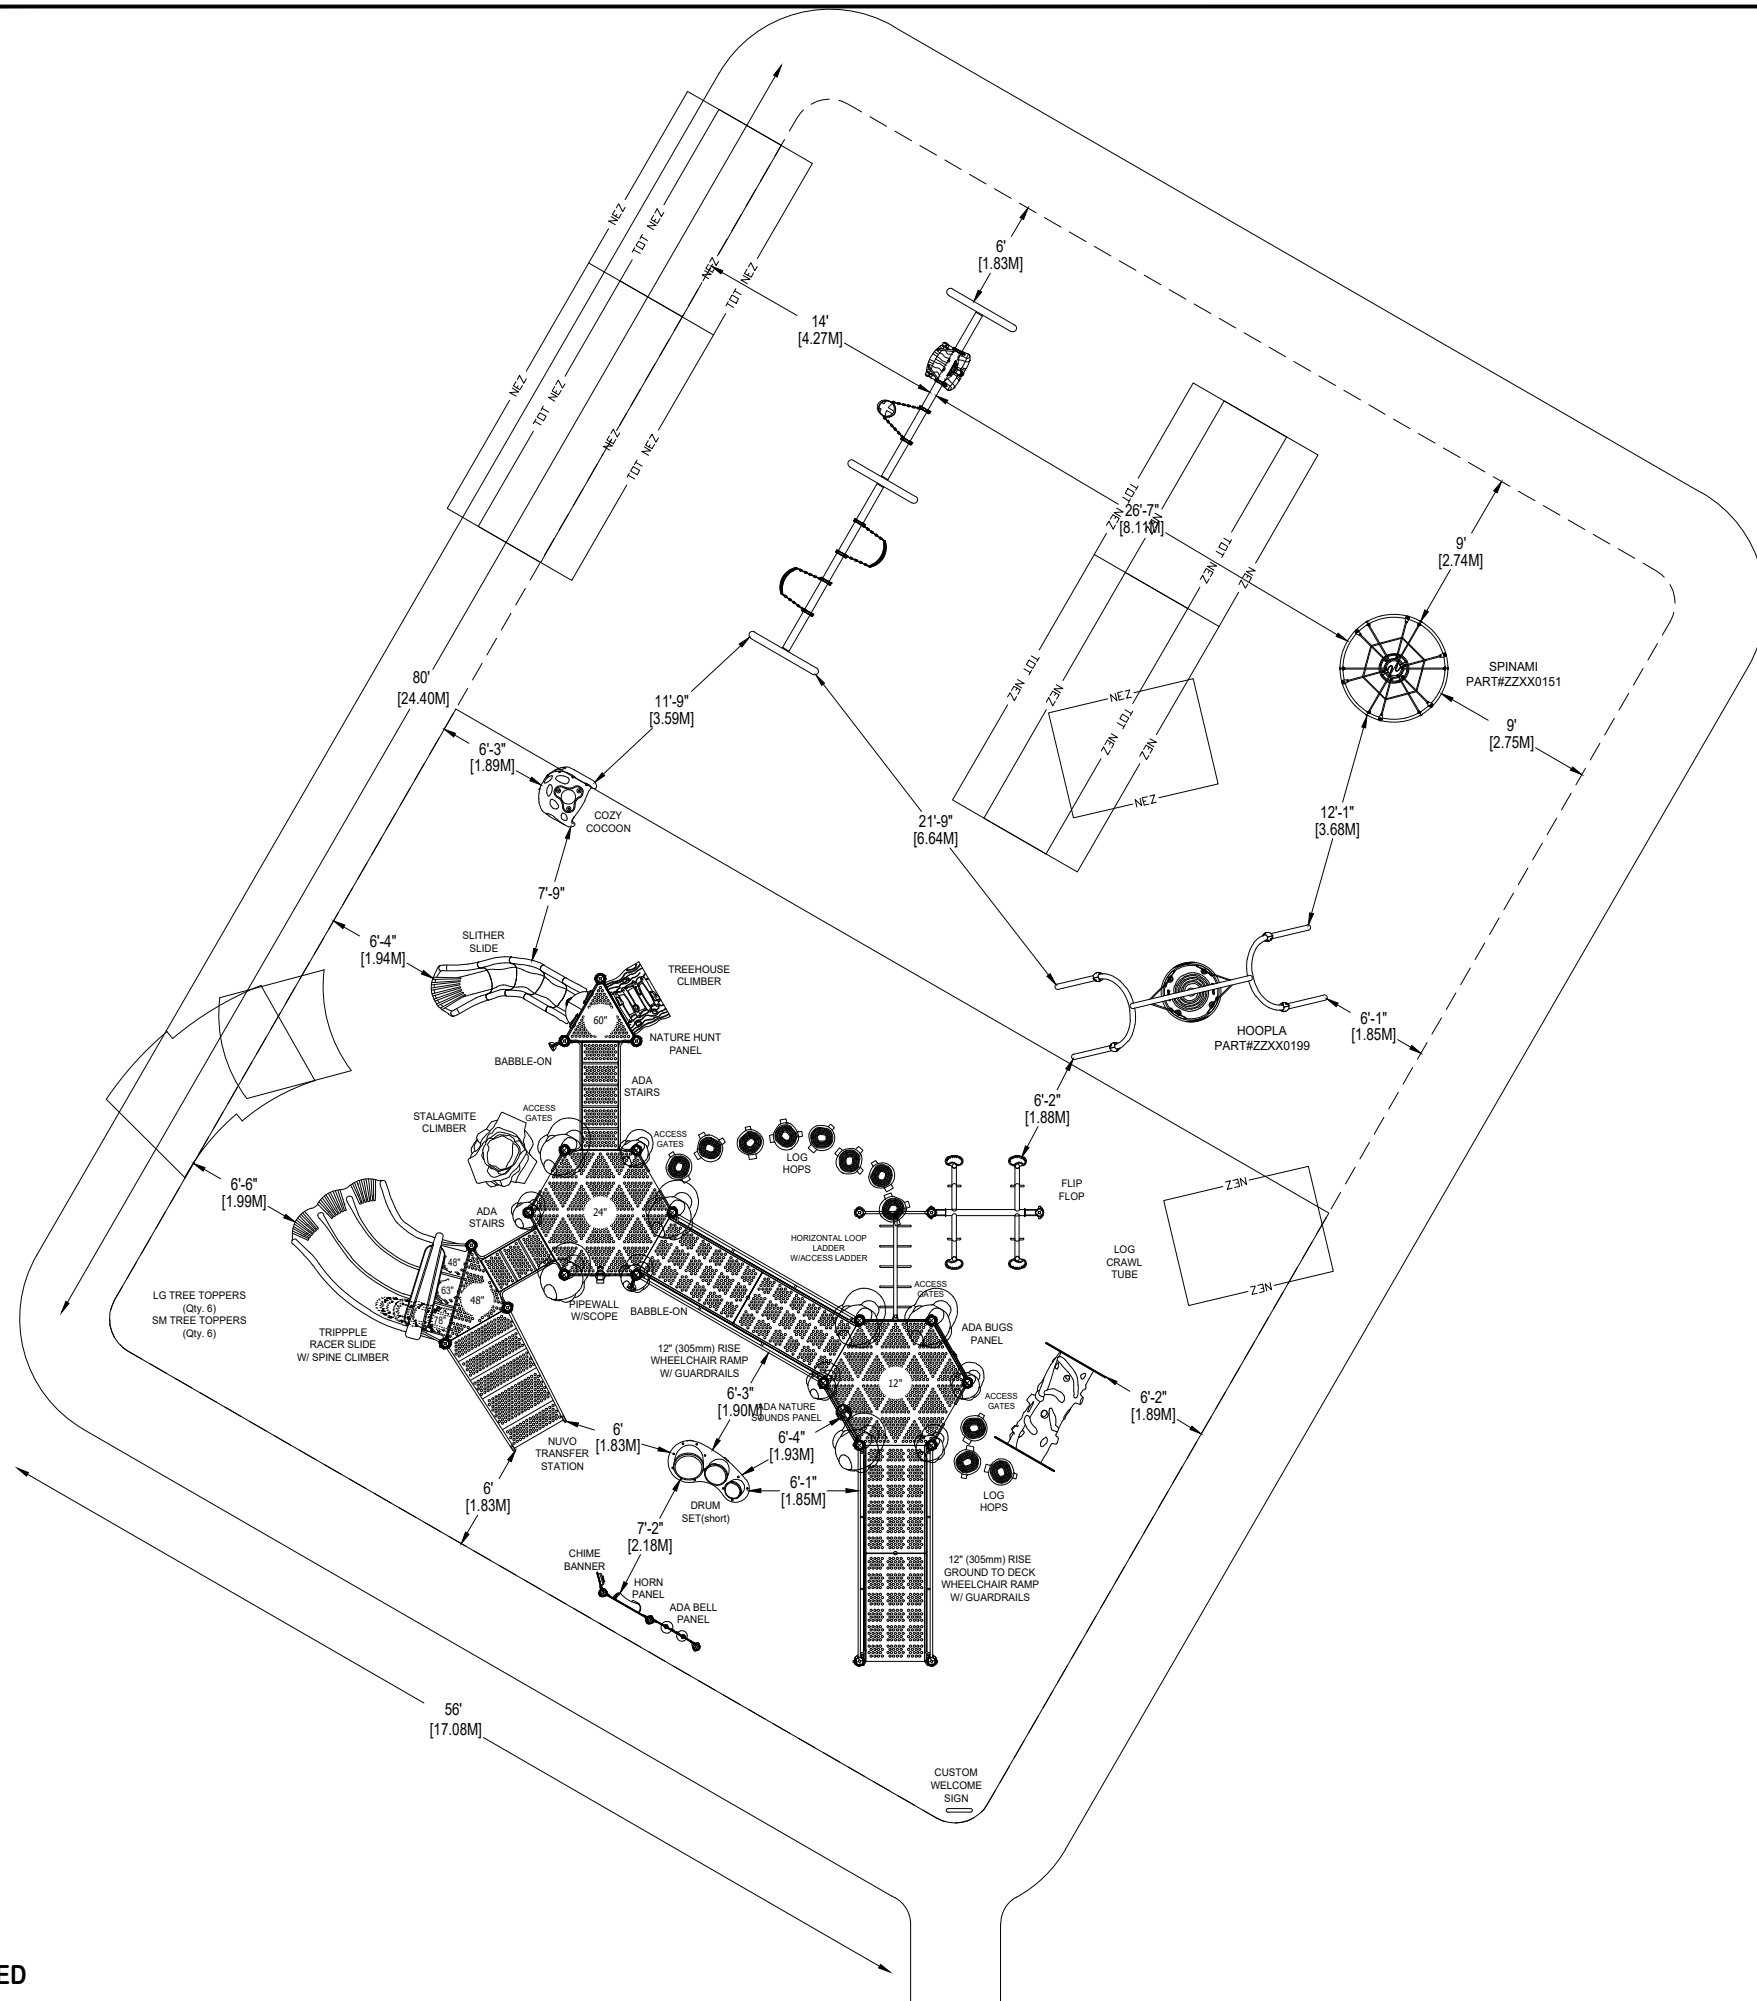

\*PLAYGROUND SUPERVISION REQUIRED



NEW WORLD PARK SOLUTIONS  
42 Woodway Trail  
Brantford, ON N3R 6G7

EQUIPMENT SIZE:  
**47'5" x 39'2" x 6'6"**


USE ZONE:  
**80' x 56'**

AREA: **4480 SqFt.** PERIMETER: **272 Ft.**

FALL HEIGHT:  
**9 Ft. 8 In.**

USER CAPACITY: **104** AGE GROUP: **5-12**

ADA SCHEDULE	Total Elevated Play Activities: <b>10</b>	
	Total Ground-Level Play Activities: <b>17</b>	
	Accessible Elevated Activities	Accessible Ground-Level Activities
	Accessible Ground-Level Play Types	
Required	5	3
Provided	10	5

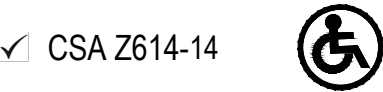

PROJECT NO: <b>17-0753A</b>	SCALE: <b>3/32"=1'-0"</b>
DRAWN BY: <b>I. PERKINS</b>	Paper Size <b>B</b>
DATE: <b>28-FEB-17</b>	

CADZOW PARK  
ST. MARY'S, ON