



HANDRAIL DETAIL  
SCALE 1:50

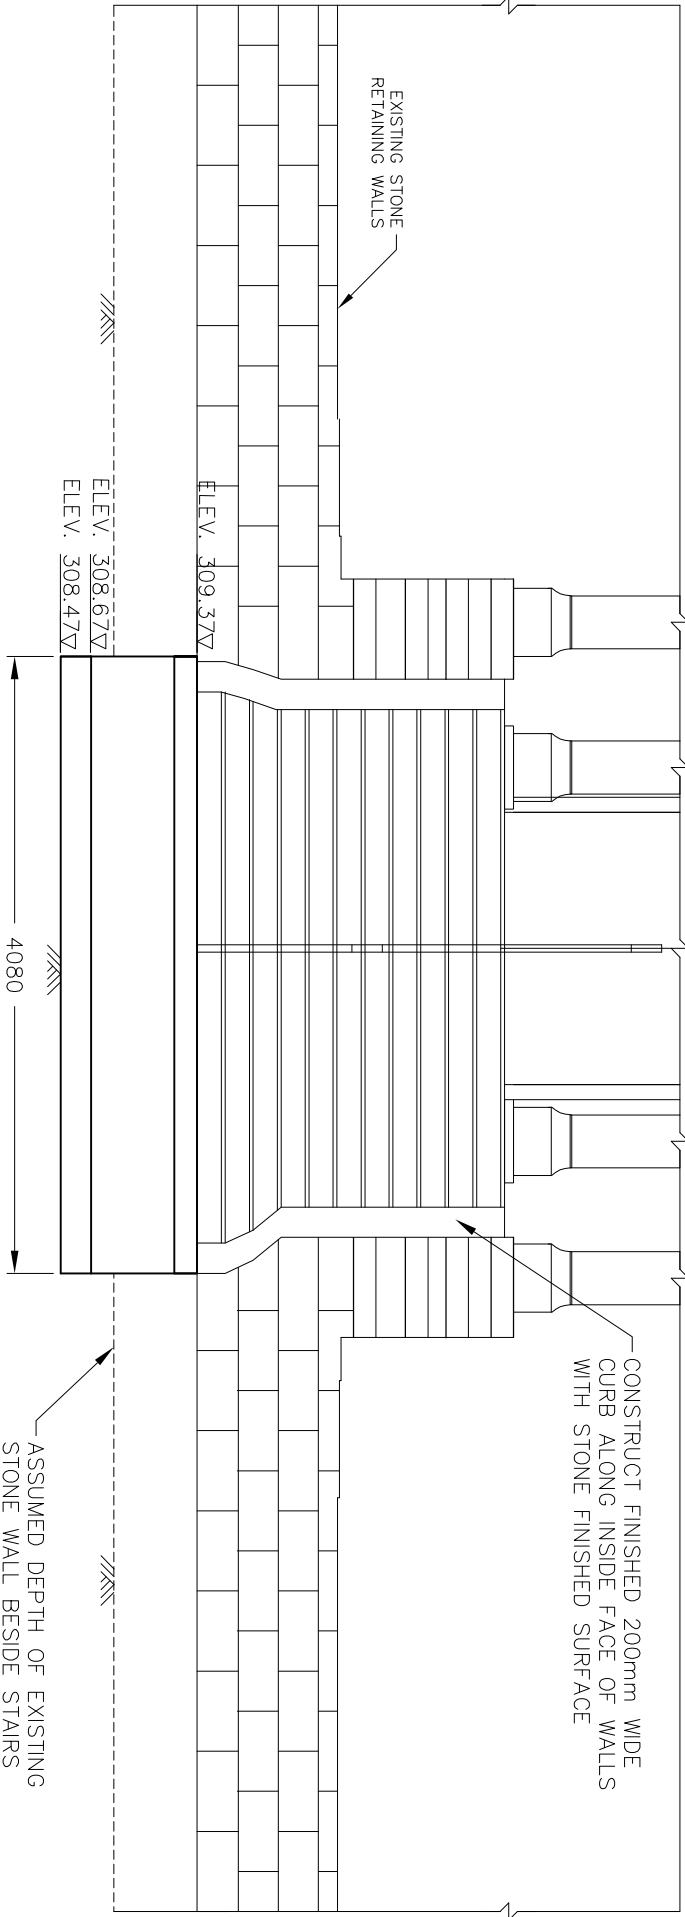


ELEVATION B  
SCALE 1:50

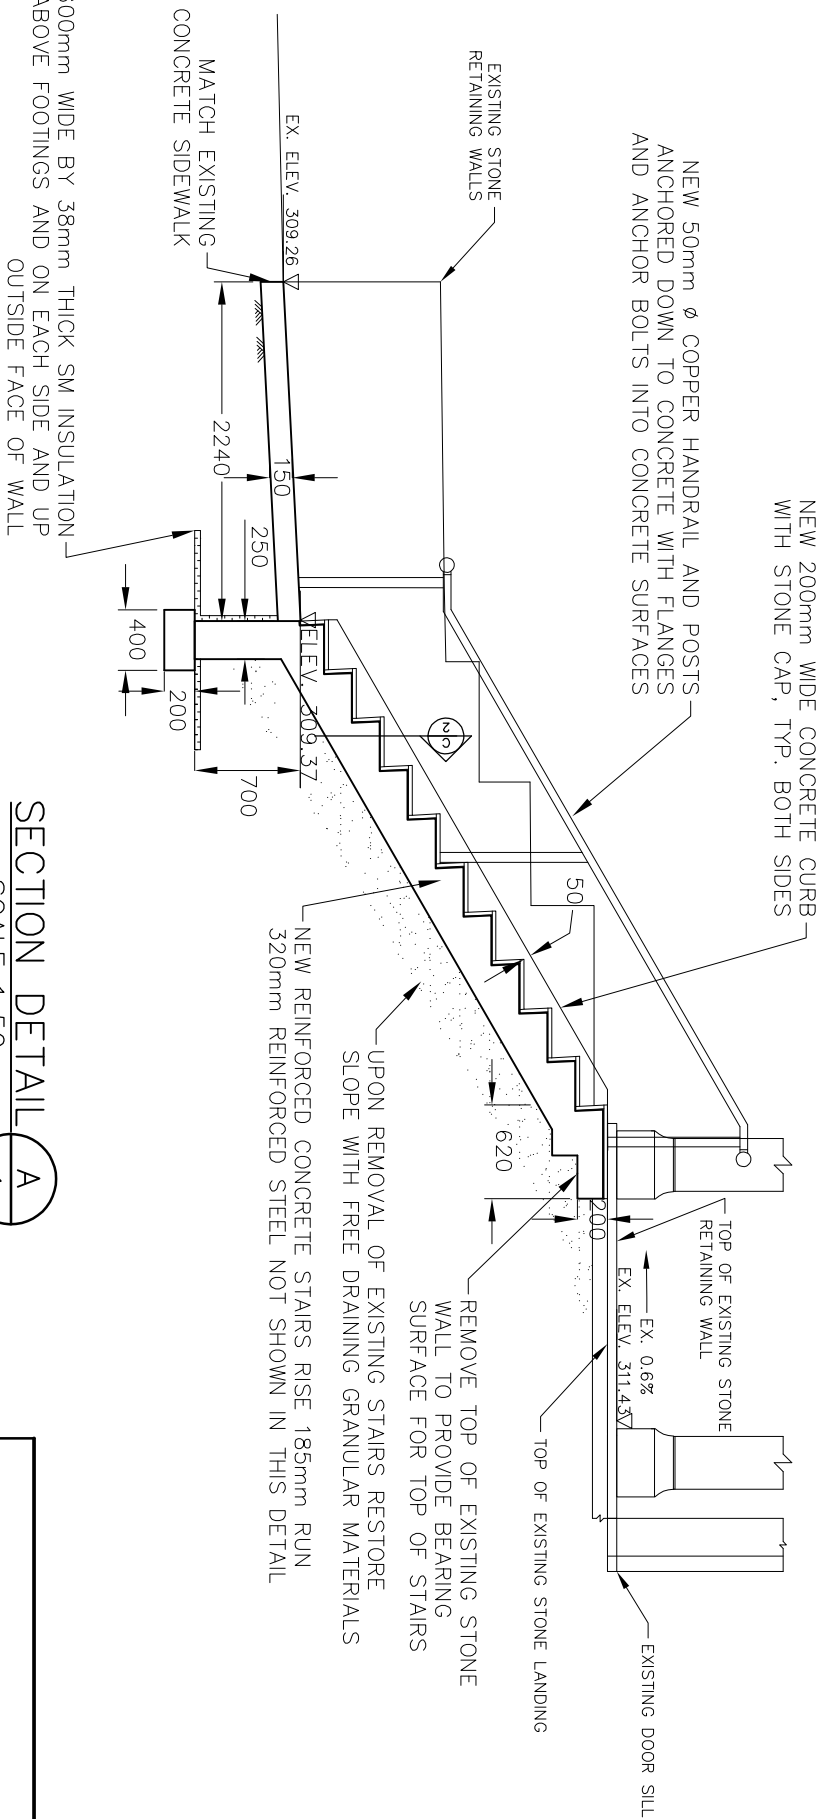


SECTION DETAIL A  
SCALE 1:50

1:50

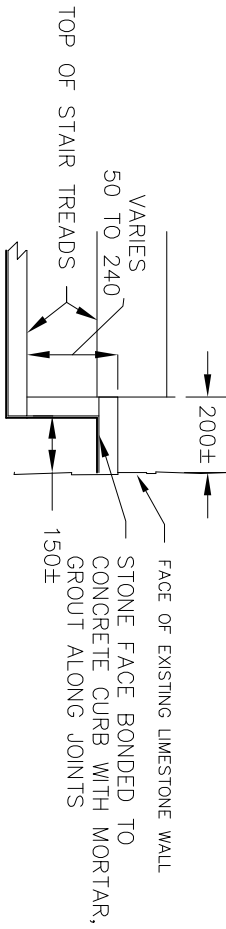

CURB DETAIL C  
SCALE 1:20

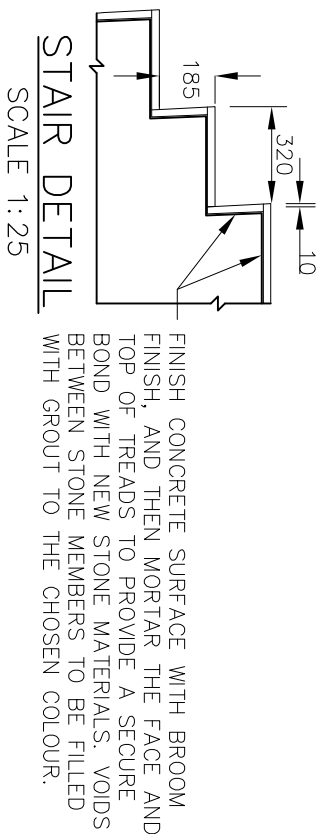

STAIR DETAIL  
SCALE 1:25



Town of St.Mary's  
Library Stairs Reconstruction  
Section and Elevation Views

Date: Mar. 09, 2017	PROJECT Nc 17038
SCALE As Shown	DRAWING Nc 2 of 2