


© Waterplay Solutions Corp. 1 23 2018 7:33:23 AM CadzowPark - TwistnSpill_01_01_2018.dwg

ITEM	SKU	COMPONENT NAME	QTY
1	0010-1438	BLUE BOTTLE	1
2	0002-6017	GS: FROG	1
3	0002-6157	GS: SNAKE	1
4	0010-1443	FLUTTER	1
5	0010-1449	MORNING GRASS 2	1
6	0010-1451	POPPY BUD	1
7	0002-9602	SAND STONE 1	1
8	0002-9603	SAND STONE 2	1
9	0010-1452	SPARX	1
10	0002-9604	SURF STONE 1	1
11	0002-9605	SURF STONE 2	1
12	0010-0369	WATER-O	1
13	0010-0403	SPLASH BLASTER	2
14	C02-309	GS: CHARLOTTE'S WEB	1
15	C02-313	GS: MISTY MOUNTAIN	5
16	C02-337	GS: SOLO SPURT	2
17	C02-340	GS: STEADY STREAM	3
18	0002-8871	GS: PUDDLE 1	1
19	0010-1818	TWIST N' SPILL 2	1
20	0010-1453	ACTIVATOR: SPROUT	1
21	DRA-00007	DRAIN: 6" OUTLET (GREY)	2

POTENTIAL SPRAY ZONE
OF COMPONENT

NOT FOR CONSTRUCTION
PURPOSES

LOCAL REGULATIONS MAY REQUIRE THE USE OF IMPACT ATTENUATING
SURFACES FOR SOME INSTALLATIONS - CHECK LOCAL CODES PRIOR TO FINAL
DESIGN AND INSTALLATION.

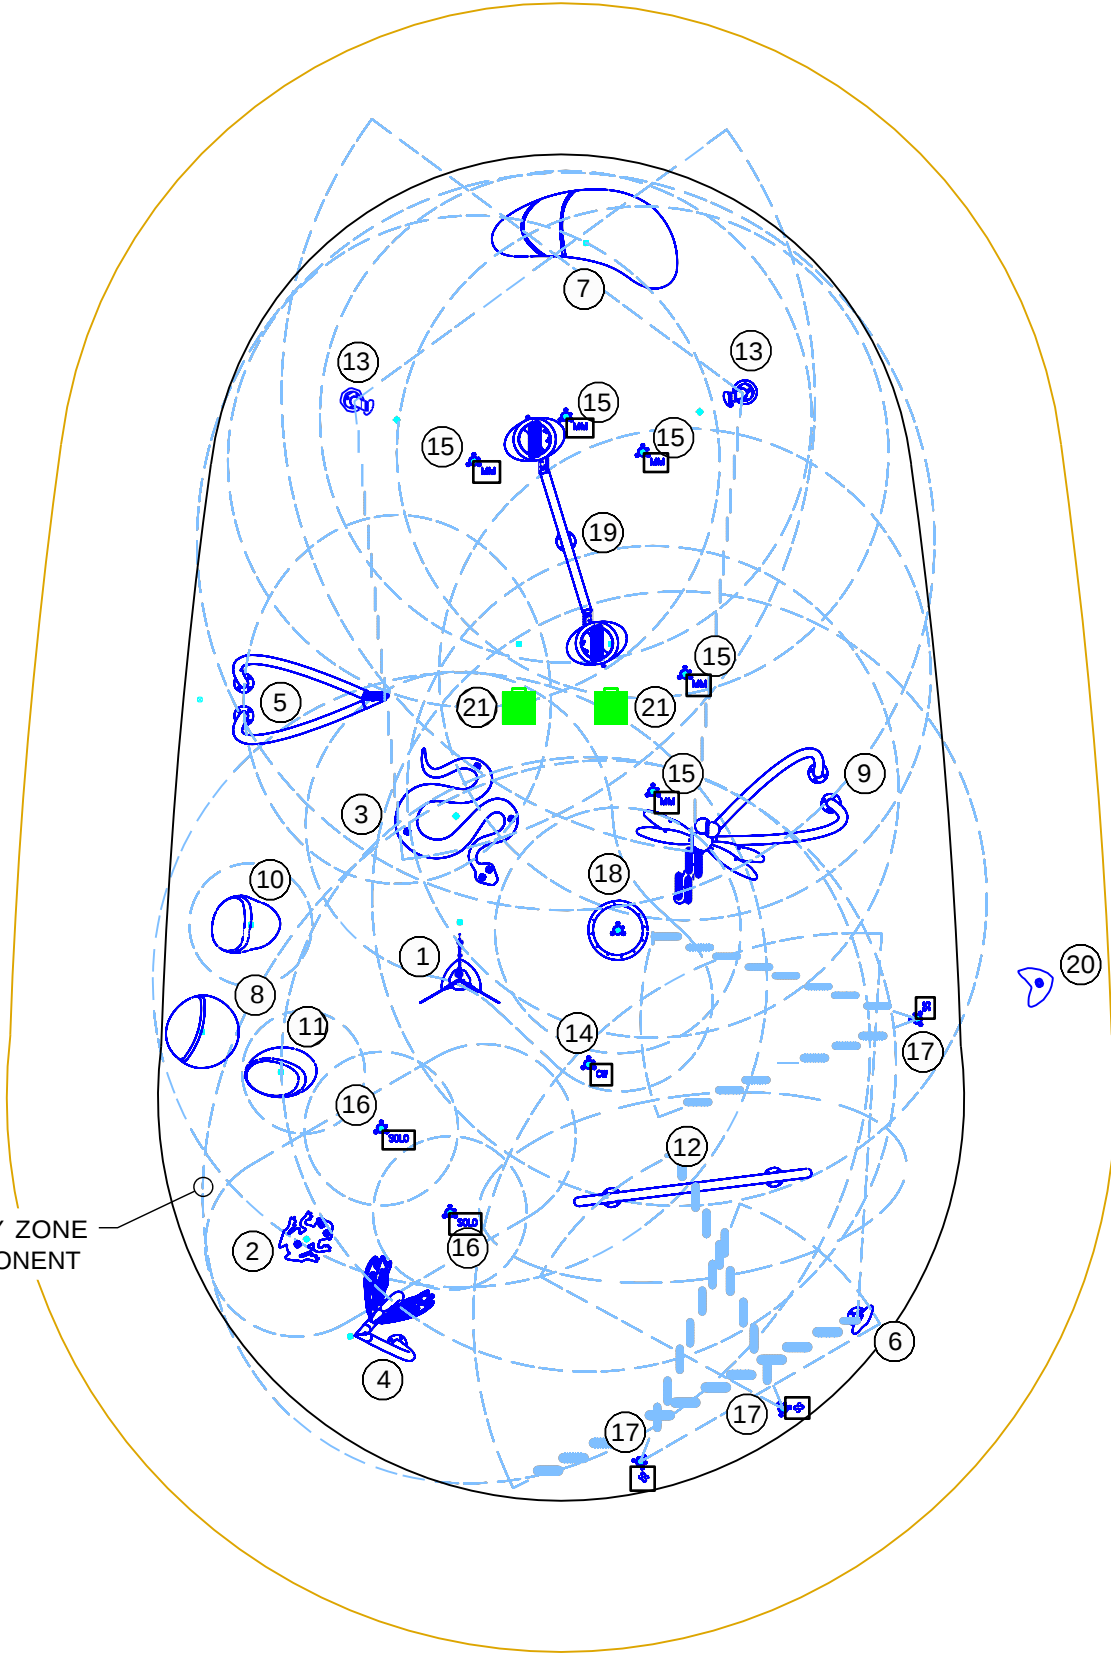

METRIC

11 x 17 plot

FOR INFORMATION PURPOSES ONLY. LOCAL
LANDSCAPE ARCHITECT, ENGINEER &/OR
APPROPRIATE AUTHORITIES HAVING
JURISDICTION MUST COMPLETE ALL PARK
LAYOUT, MECHANICAL & ELECTRICAL
DESIGN PRIOR TO CONSTRUCTION.

DESIGNED BY:

WATERPLAY SOLUTIONS CORP

DWG NAME:

WATERPLAY CONCEPTUAL LAYOUT

SHEET

1/4

SCALE:

1:75

DRAWN BY:

SN

DATE:

JAN 22/18

REV #:

0

PATH

\\SALES\PROJECTS\2018\

FOLDER:

CADZOW PARK, ST. MARYS, ON

CADZOW PARK - TWIST N SPILL
ST MARYS, ONTARIO

REV DATE

REV BY

DESCRIPTION

REV



1451B ELLIS STREET, KELOWNA BC, CANADA V1Y 2A3

TEL. (250) 712-3393 FAX (250) 861-4814

EMAIL info@waterplay.com