

NOTES

BEARINGS ARE ASTROMOMIC AND ARE REFERRED TO THE EAST LIMIT OF SAMUEL STREET HAVING A BEARING OF N41°58'40"W ACCORDING TO PLAN 44R 3082.

- DENOTES MONUMENTATION PLANTED
- DENOTES MONUMENTATION FOUND
- SIB DENOTES 1" Sq. STANDARD IRON BAR
- IB DENOTES 5/8" Sq. IRON BAR
- WT DENOTES WITNESS
- MEAS DENOTES MEASURED
- AGM DENOTES ARCHIBALD, GRAY & McKAY LTD., O.L.S.'s
- 1322 DENOTES C.R. KIAR, O.L.S.
- P1 DENOTES PLAN 44R 3082
- P2 DENOTES PLAN 44R 1069
- DENOTES AERIAL TELEGRAPH LINE
- - - DENOTES AERIAL UTILITY WIRES

PLAN OF SURVEY OF PART OF LOT 14, CONCESSION 18 IN THE TOWNSHIP OF BLANSHARD AND PART OF LOT 15, CONCESSION 18 IN THE TOWNSHIP OF BLANSHARD NOW IN THE TOWN OF ST. MARYS COUNTY OF PERTH

SCALE 1"=60'



1995

ARCHIBALD, GRAY & McKAY LTD.
ONTARIO LAND SURVEYORS

SURVEYOR'S CERTIFICATE

I CERTIFY THAT:

- THIS SURVEY AND PLAN ARE CORRECT AND IN ACCORDANCE WITH THE SURVEYS ACT AND THE REGISTRY ACT AND THE REGULATIONS MADE THEREUNDER.
- THE SURVEY WAS COMPLETED ON THE 30th DAY OF OCTOBER, 1995.

NOVEMBER 1, 1995

[Signature]
P. G. MORETON
ONTARIO LAND SURVEYOR

I REQUIRE THIS PLAN TO BE DEPOSITED UNDER THE REGISTRY ACT

DATE: *Dec 18 / 95*

[Signature]
P. G. MORETON, O.L.S., C.L.S.

PLAN 44R 3155

RECEIVED AND DEPOSITED


DATE: *DEC. 18, 1995*

M. Paciello
Dep. LAND REGISTRAR FOR THE
REGISTRY DIVISION OF
PERTH (No. 44)

PART SCHEDULE

PART	LOT	CON.	MUNICIPALITY	INST. No.	AREA
1	Pl. of 15	18	IN THE TOWNSHIP OF BLANSHARD	1645	0.503 Acres
2	Pl. of 15	18	Now in the TOWN OF ST. MARYS	1645	1.209 Acres
3	Pl. of 14	18	TOWNSHIP OF BLANSHARD	1871	3432 sq.ft.

CAUTION: THIS PLAN IS NOT A PLAN OF SUBDIVISION WITHIN THE MEANING OF THE PLANNING ACT.

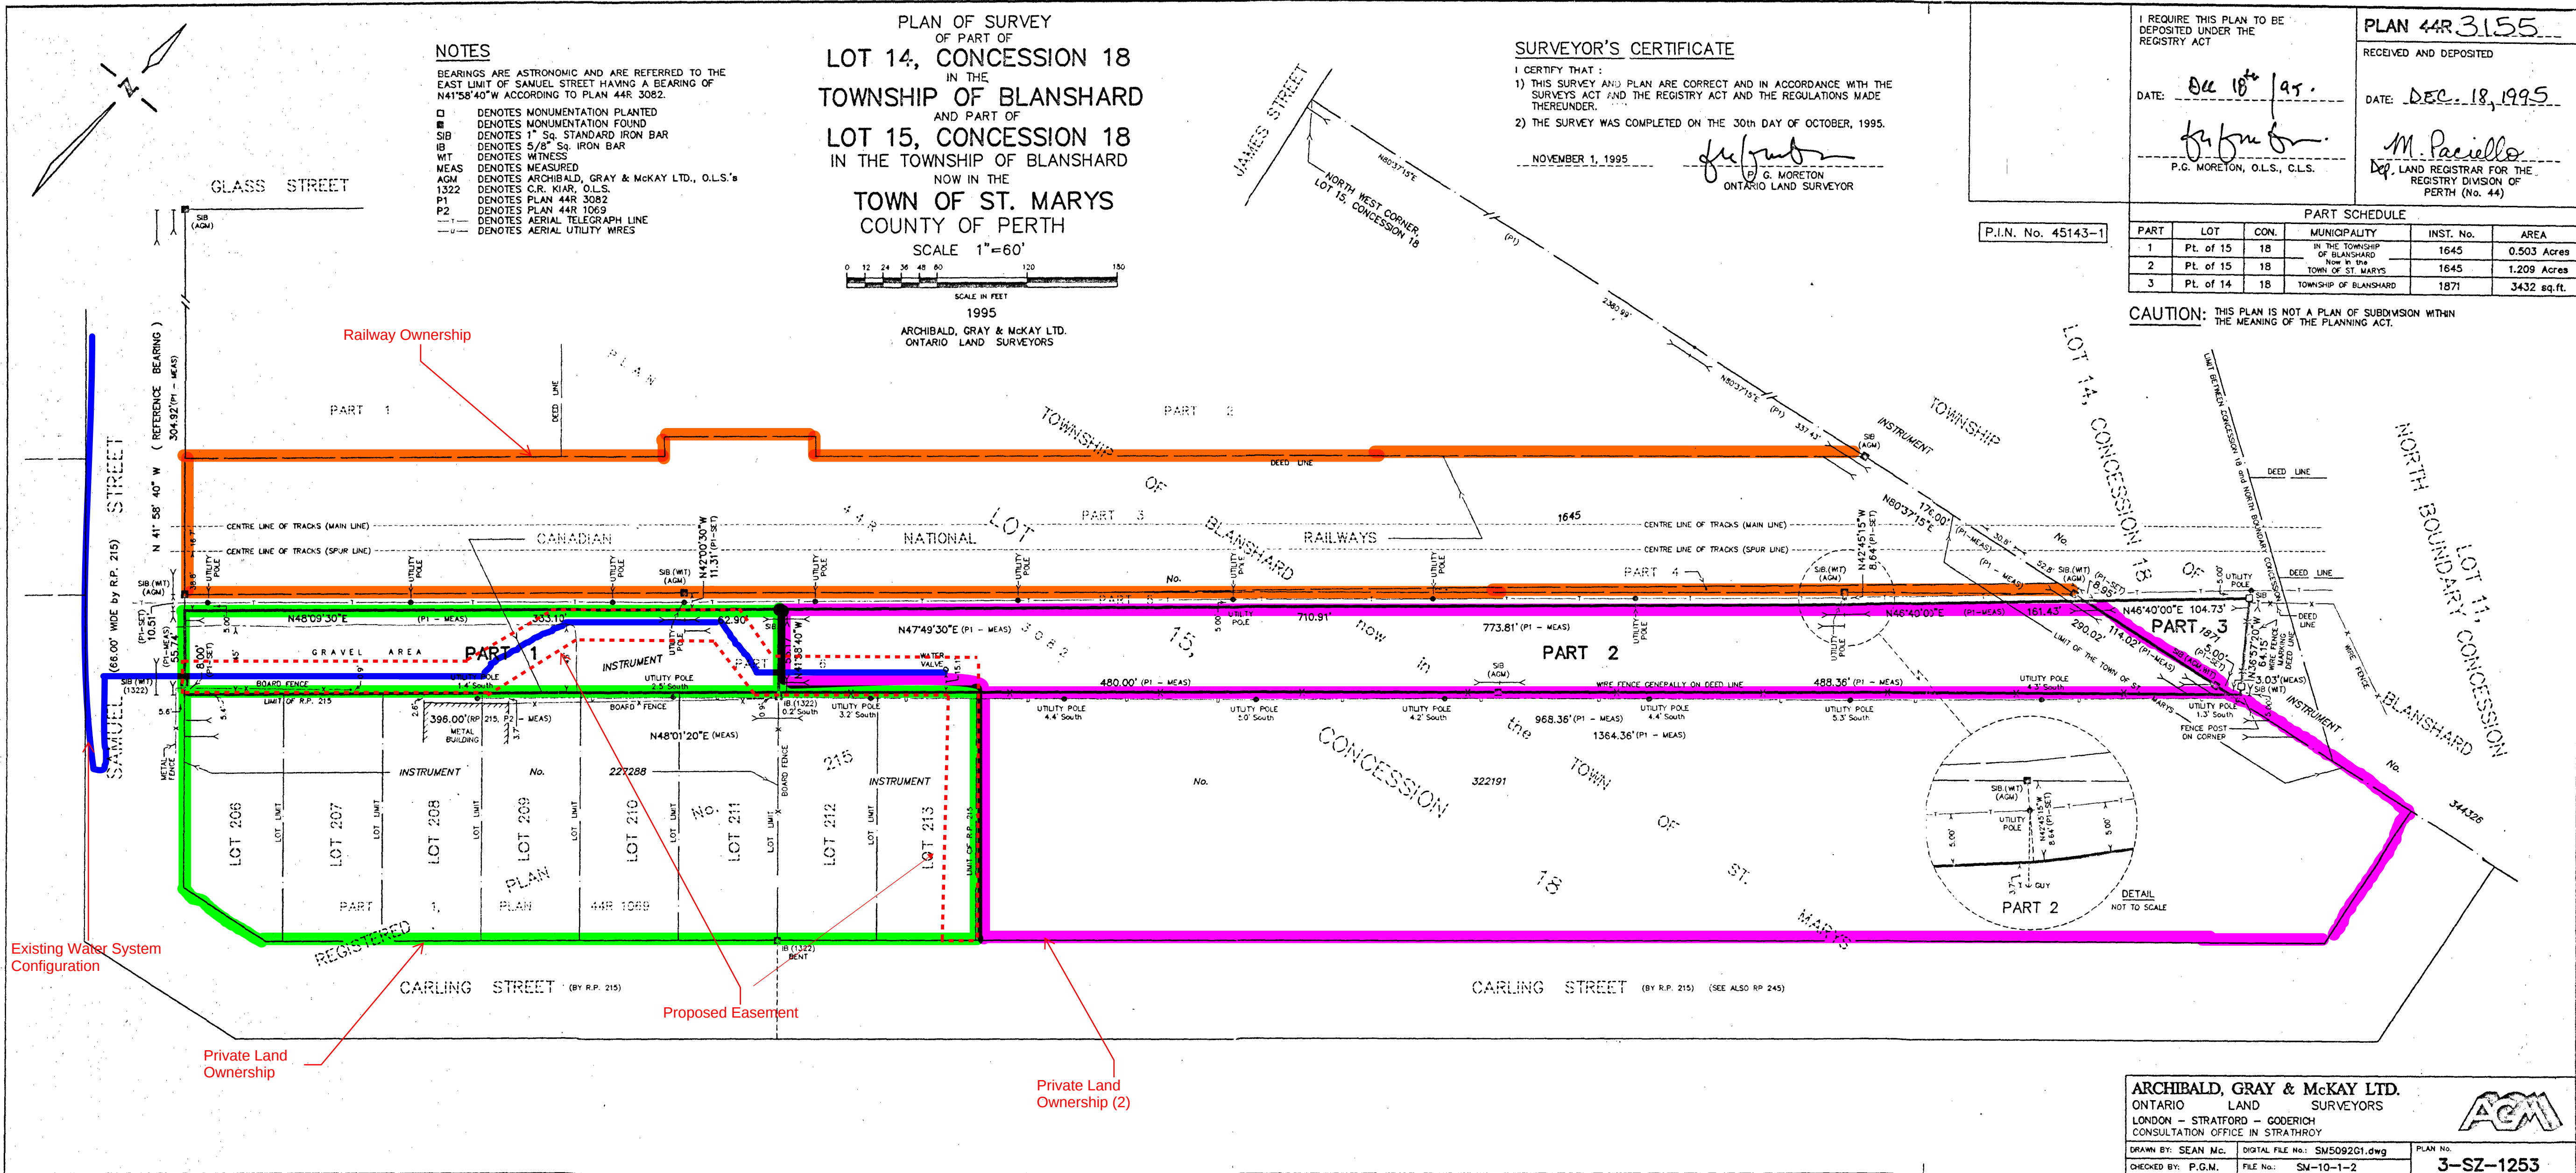

ARCHIBALD, GRAY & McKAY LTD.
ONTARIO LAND SURVEYORS
LONDON - STRATFORD - GODERICH
CONSULTATION OFFICE IN STRATHROY



DRAWN BY: SEAN M.C. DIGITAL FILE No.: SN5092G1.dwg PLAN No.
CHECKED BY: P.G.M. FILE No.: SN-10-1-2 3-SZ-1253